
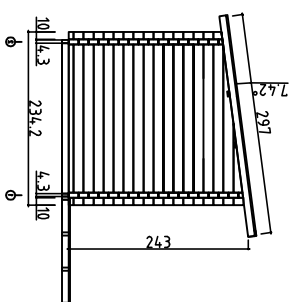
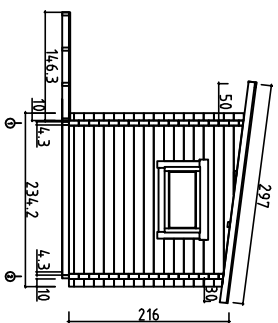
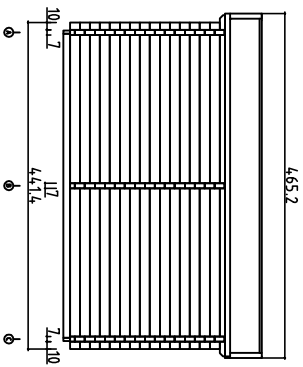



Date rev. Description

V 1.0


House	S2042-70 Risto	Sheet	
Drawing	3D	Scale	
Material	70x135	Date	10.01.2017
Drawer	K.K.	File	S2042-70 Risto 3D.dwg

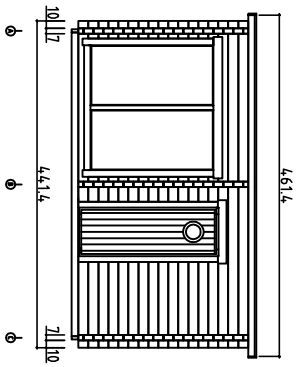

Roof Pmax=270kg/m2
V 1.0

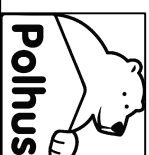

House	S2042-70 Risto	Sheet	1
Drawing	VIEWS	Scale	1:100
Material	70x135	Date	10.01.2017
Drawer	K.K.	File	S2042-70 Risto Views.dwg

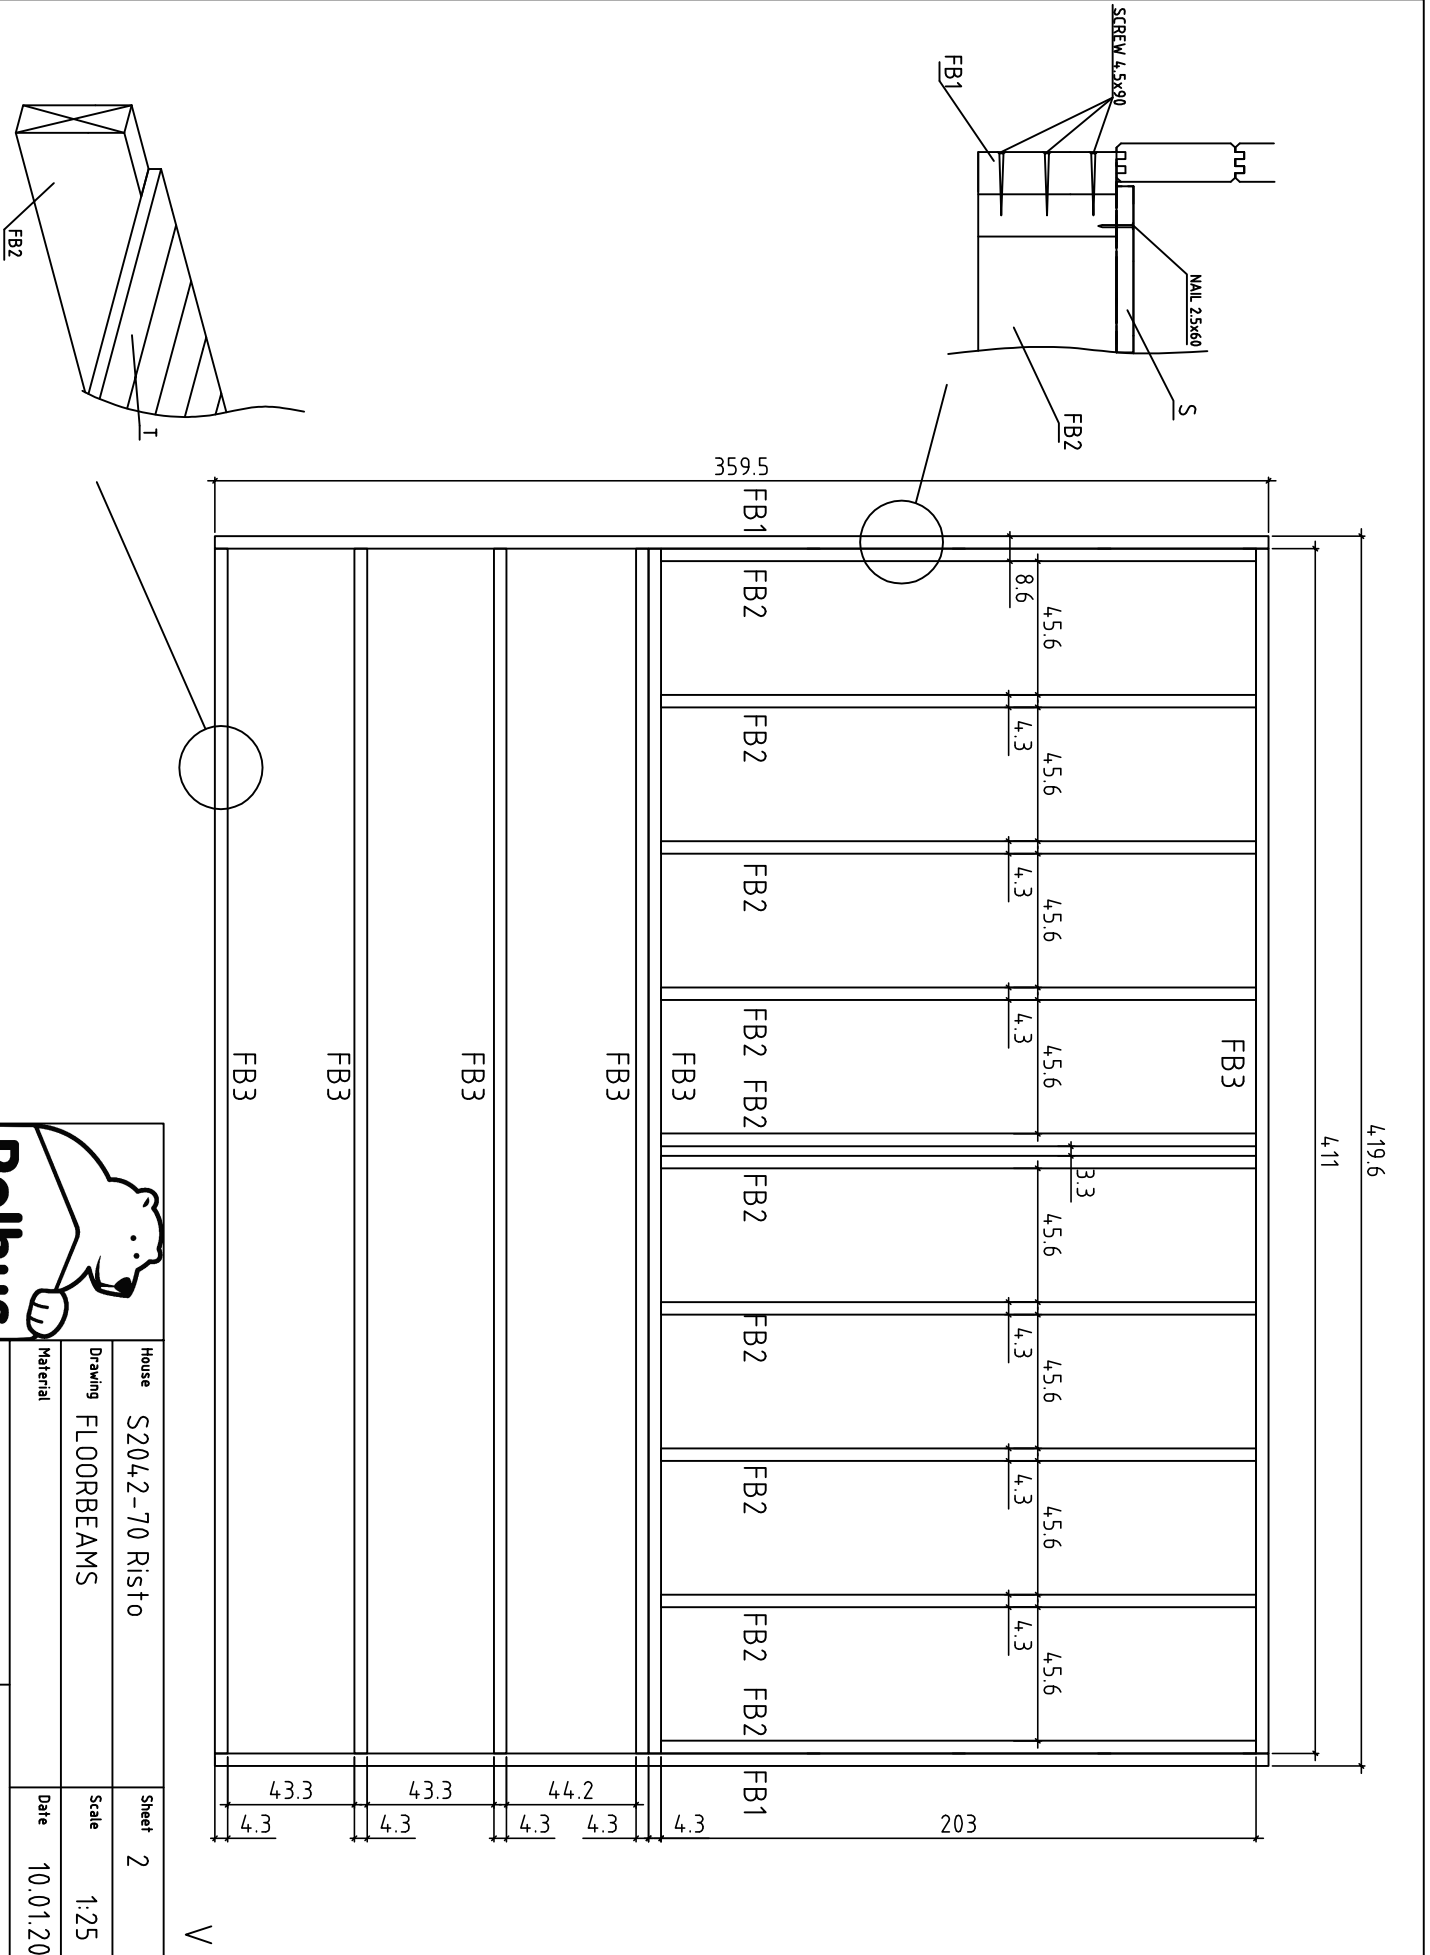

419.6

4.11

203

359.5
FB1

FB2

FB2

FB2

FB2

FB2

FB2

FB2

FB2

FB2

FB1

FB3

FB3

FB3

FB3

FB3

FB3

FB3

FB3

FB3

FB3

FB3

FB3

FB3

FB3

FB3

FB3

FB3

FB3

FB3

FB3

FB3

FB3

FB3

FB3

FB3

FB3

FB3

FB3

FB3

FB3

FB3

FB3

FB3

FB3

FB3

FB3

43.3

43.3

44.2

4.3

4.3

4.3

4.3

4.3

4.3

45.6

4.3

45.6

4.3

45.6

4.3

45.6

4.3


45.6

4.3



3.3

8.6



V 1.0

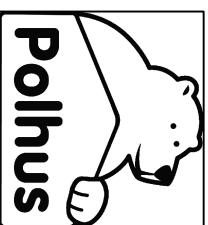

House	S2042-70 Risto	Sheet	2
Drawing	FLOORBEAMS	Scale	1:25
Material		Date	10.01.2017
Drawer	K.K.	File	S2042-70 Risto.dwg

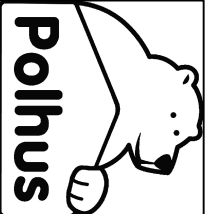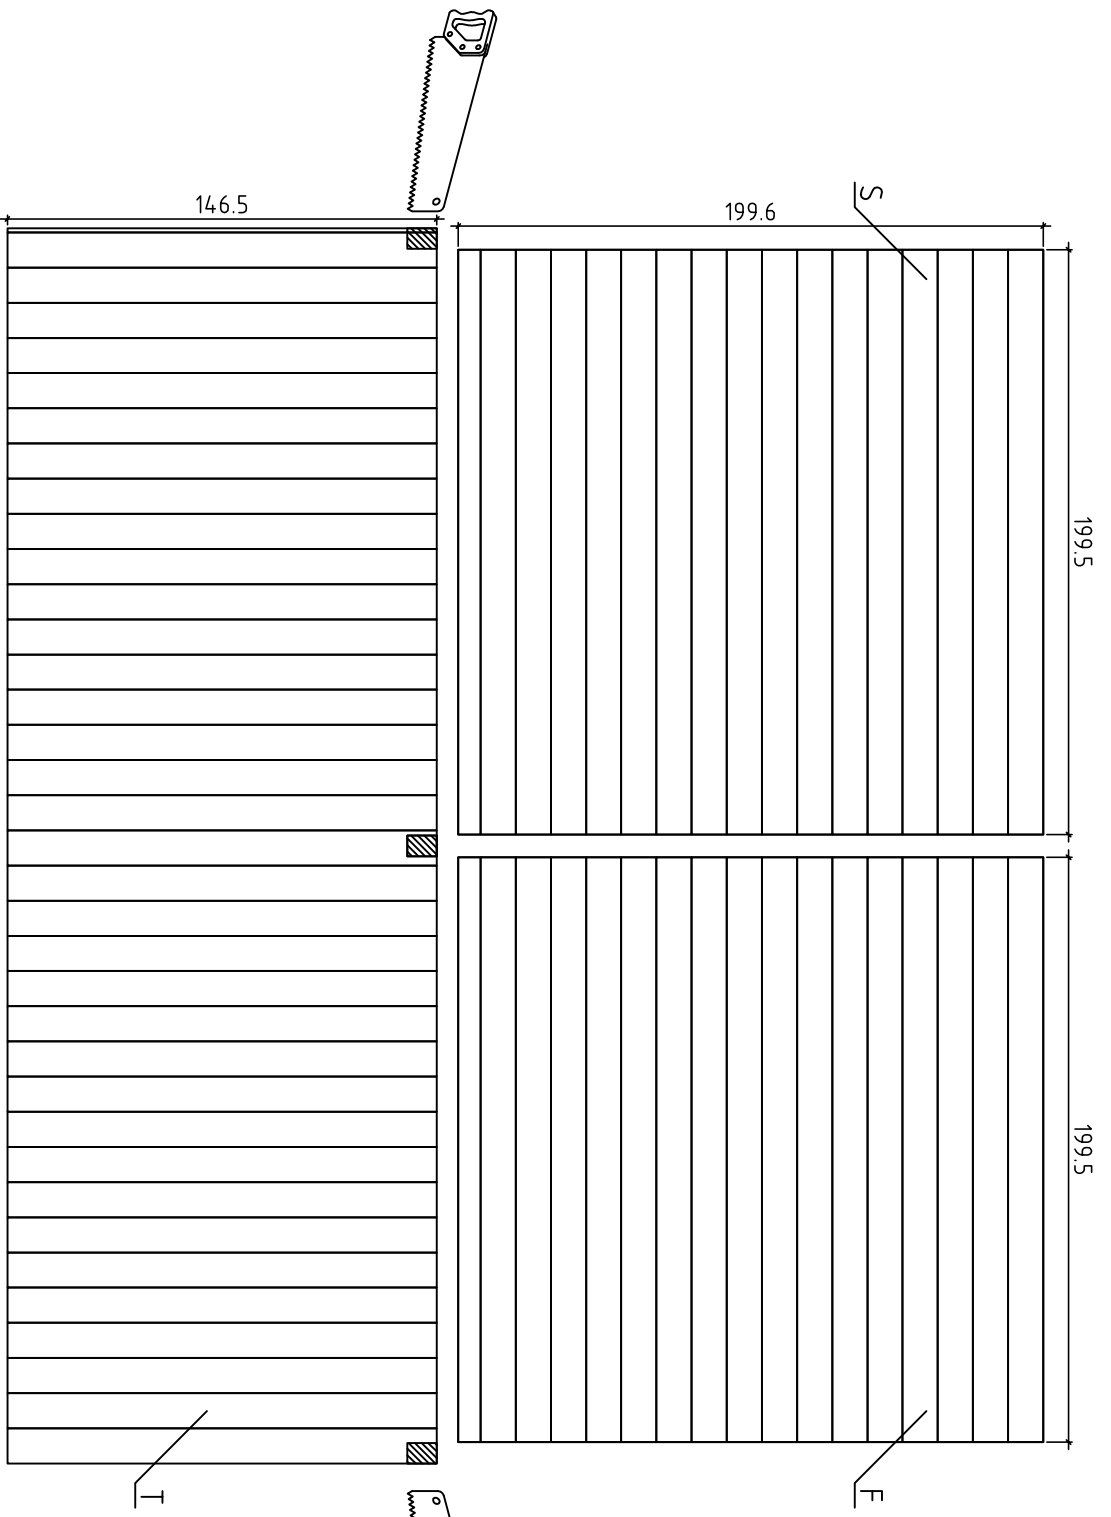


House	S2042-70 Risto	Sheet	3
Drawing	SAUNA, TERRACE BOARDS	Scale	1:25
Material		Date	10.01.2017
Drawer	K.K.	File	S2042-70 Risto.dwg

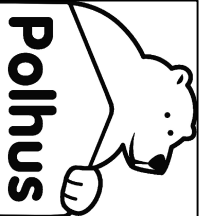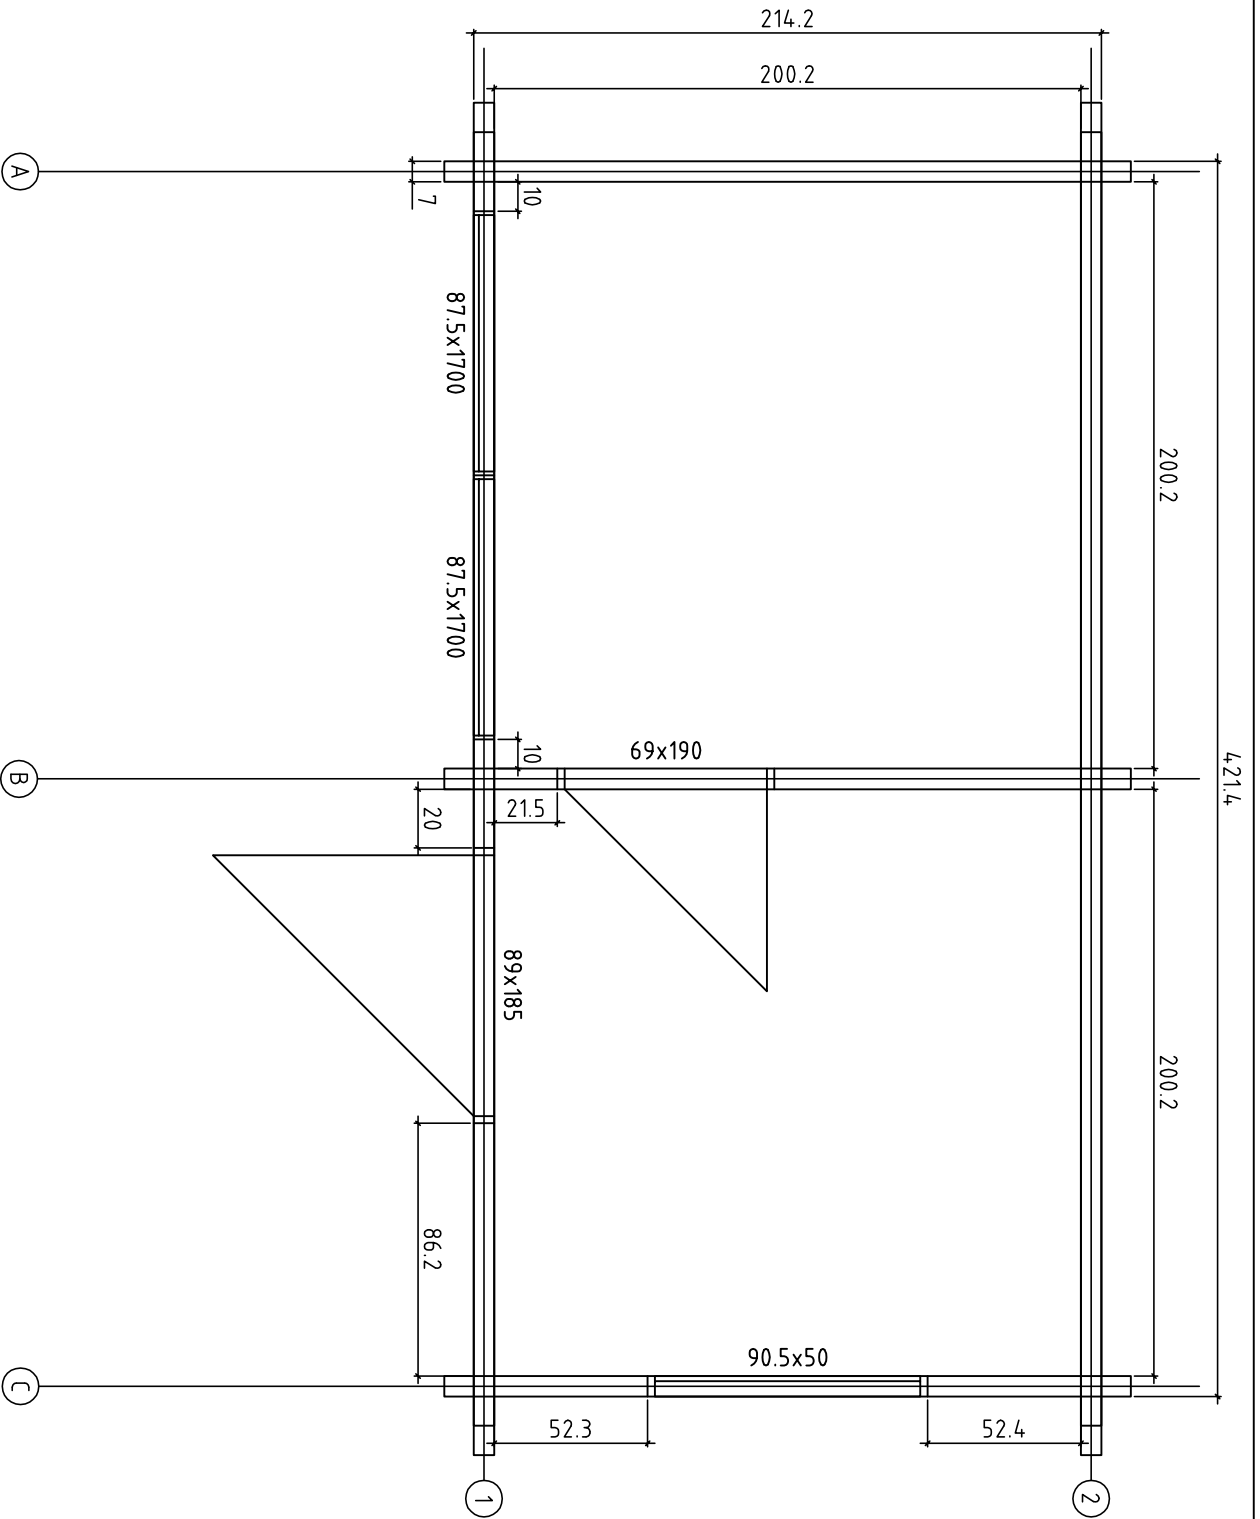


House	S2042-70 Risto	Sheet	4
Drawing	Plan	Scale	1:25
Material		Date	10.01.2017
Drawer	K.K.	File	S2042-70 Risto.dwg

V 1.0

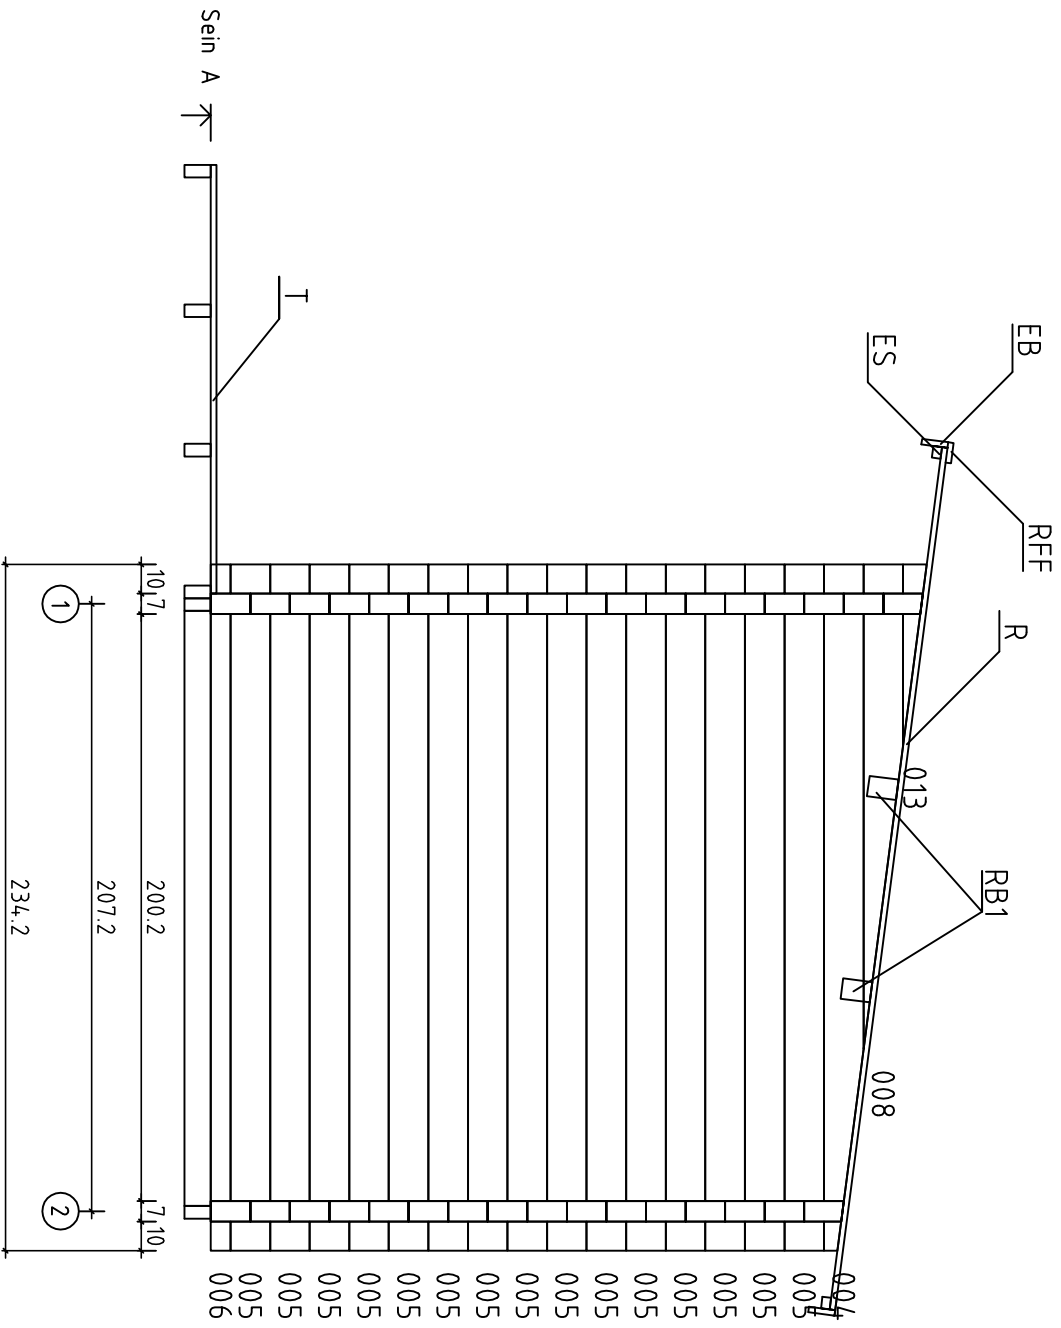


004
005
005
005
005
005
005
005
005
005
005
005
005
005
005
005
005
005
005
005
005
006


V 1.0

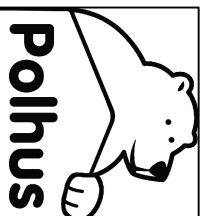


House	S2042-70 Risto	Sheet	5
Drawing	WALL A	Scale	1:25
Material	7.0x13.5	Date	10.01.2017
Drawer	K.K.	File	S2042-70 Risto.dwg

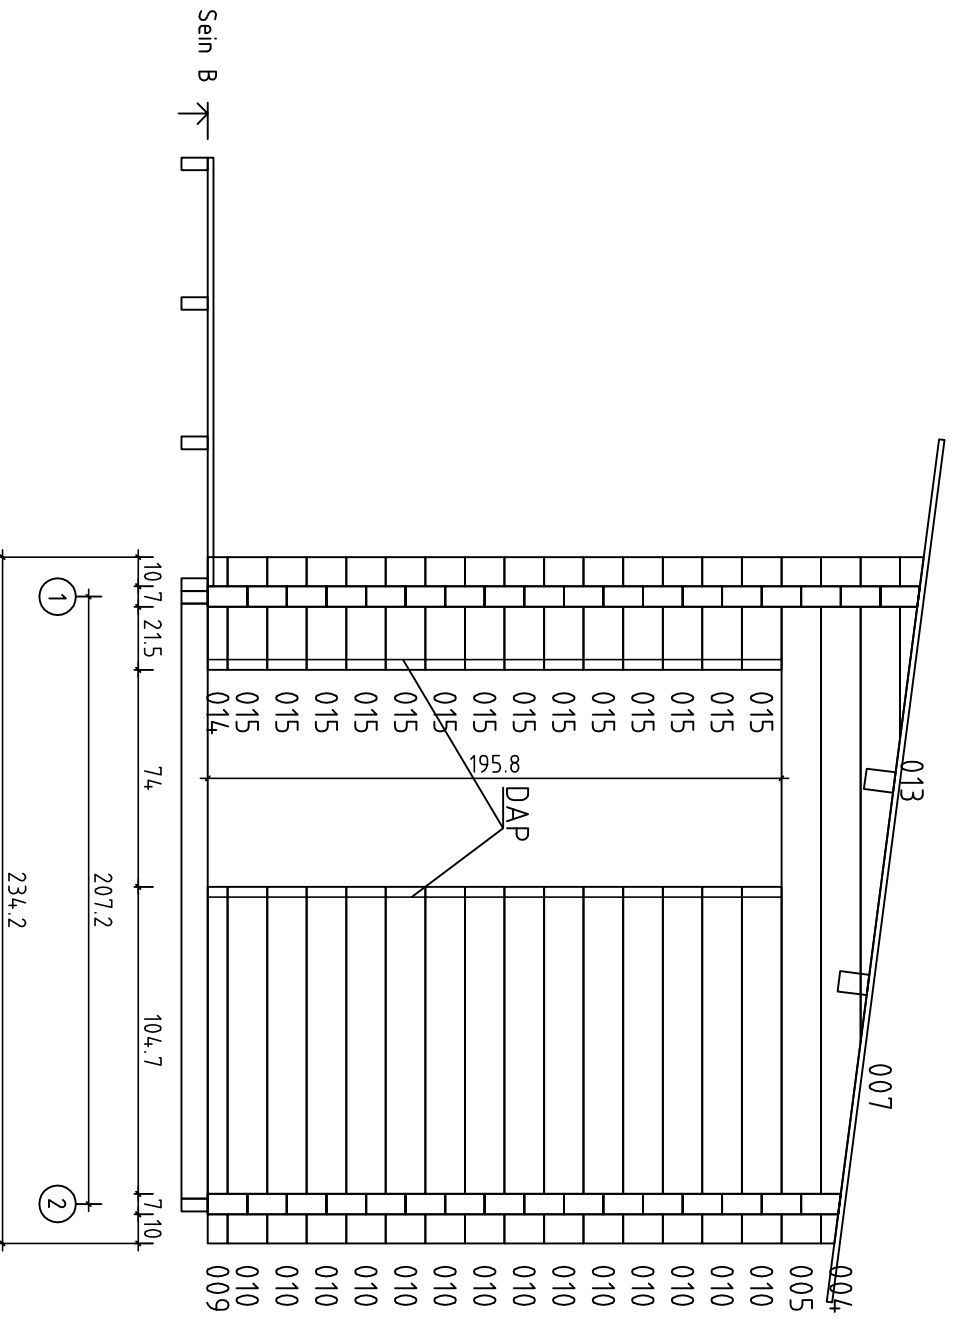


V 1.0

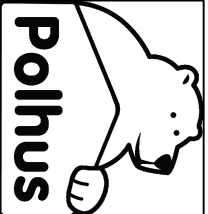


House	S2042-70 Risto	Sheet	6
Drawing	WALL B	Scale	1:25
Material	7.0x13.5	Date	10.01.2017
Drawer	K.K.	File	S2042-70 Risto.dwg

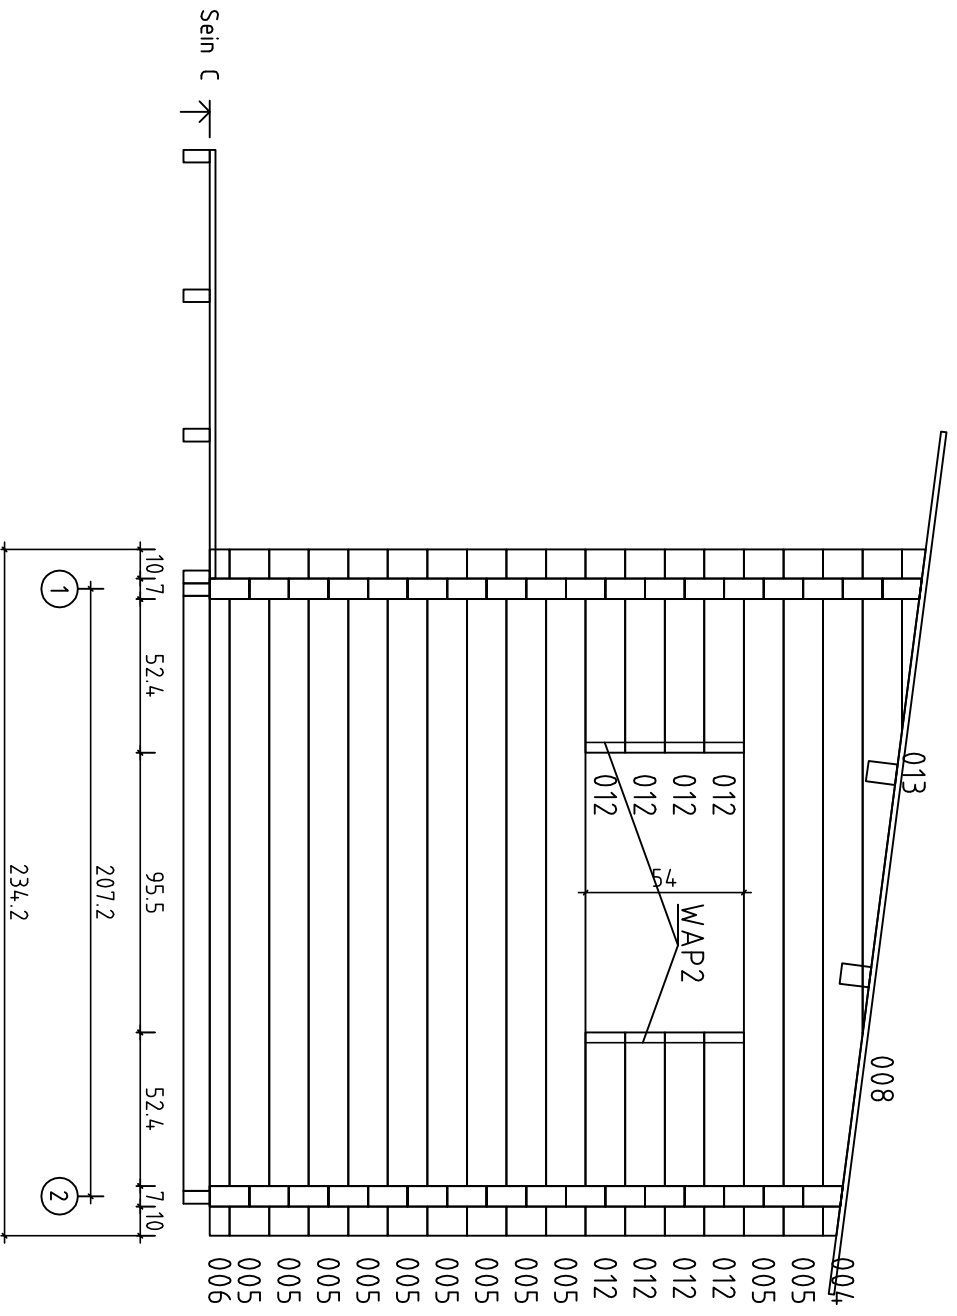


V 1.0

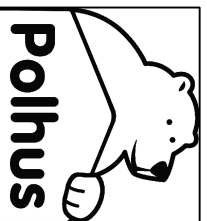

House	S2042-70 Risto	Sheet	7
Drawing	WALL C	Scale	1:25
Material	7.0x13.5	Date	10.01.2017
Drawer	K.K.	File	S2042-70 Risto.dwg

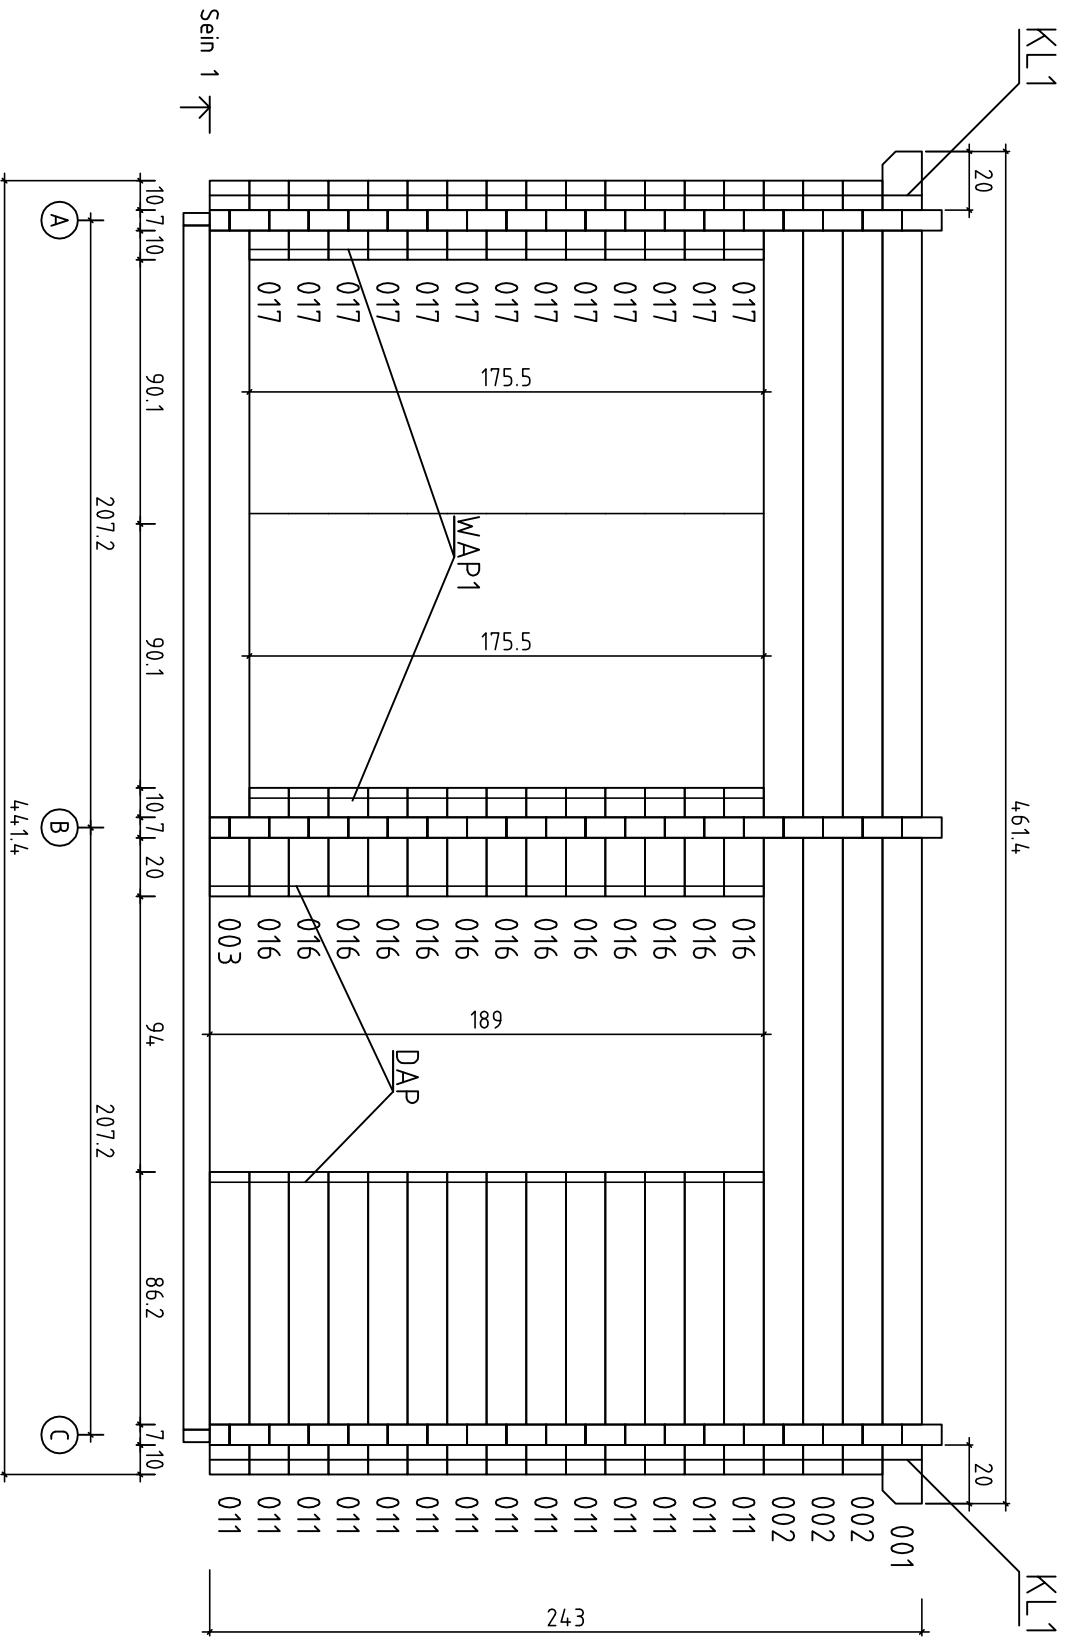


V 1.0

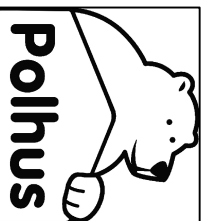


House	S2042-70 Risto	Sheet	8
Drawing	WALL 1	Scale	1:25
Material	7.0x13.5	Date	10.01.2017
Drawer	K.K.	File	S2042-70 Risto.dwg


4614

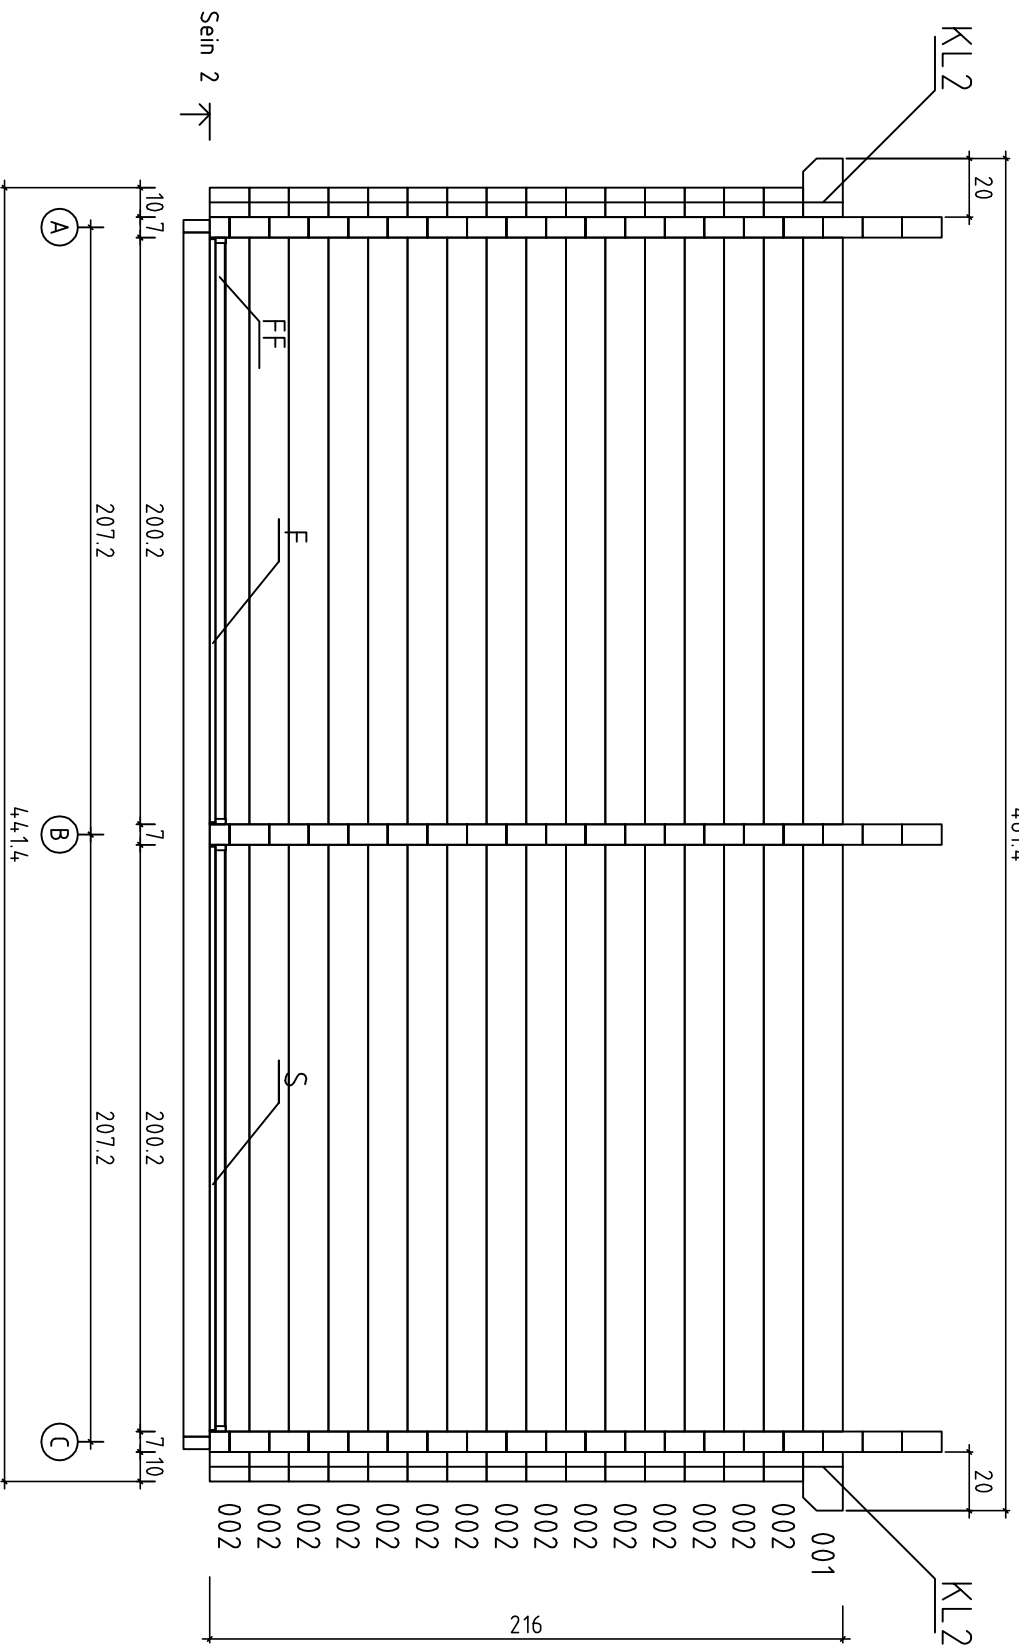


V 1.0

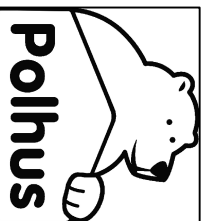



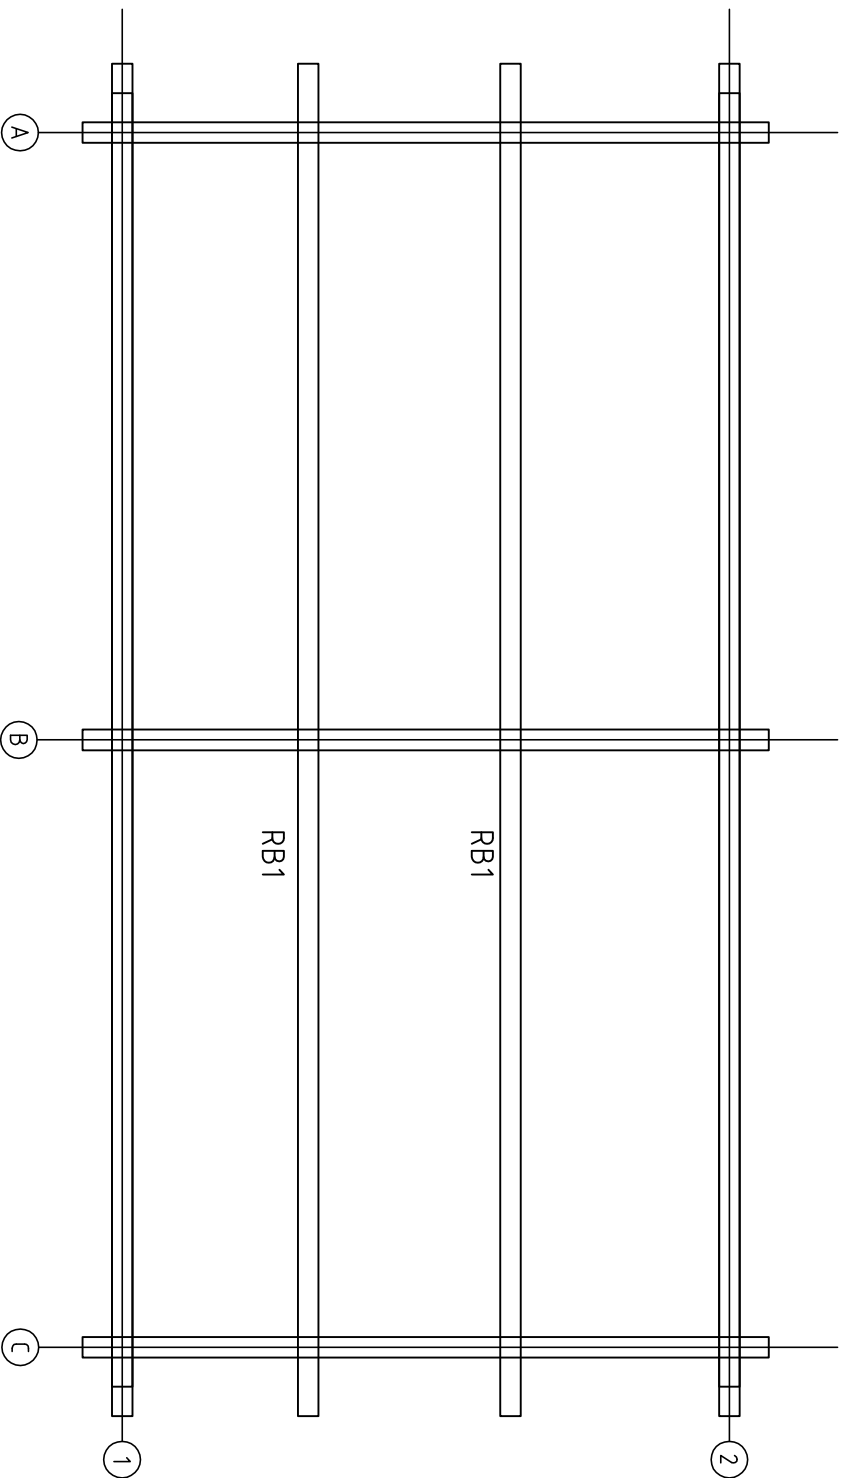






















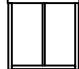
House	S2042-70 Risto	Sheet	9
Drawing	WALL 2	Scale	1:25
Material	7.0x13.5	Date	10.01.2017
Drawer	K.K.	File	S2042-70 Risto.dwg



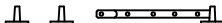
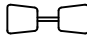



V 1.0

 Polhus		House	S2042-70 Risto	Sheet	10
		Drawing	ROOFBEAMS	Scale	1:25
		Material		Date	10.01.2017
Drawer	K.K.	File	S2042-70 Risto.dwg		

Pos	S2042-70 Risto	St.	Profil (mm)	L (mm)
001		2	70x135	4614
002		18	70x135	4414
003		1	70x135	2442
004		3	70x135	2342
005		27	70x135	2342
006		2	70x68	2342
007		1	70x135	1654
008		2	70x135	1654
009		1	70x68	1217
010		14	70x135	1217
011		14	70x135	1032
012		8	70x135	693
013		3	70x81	618
014		1	70x68	385
015		14	70x135	385
016		13	70x135	370
017		13	70x135	270
SB	EXTRA PROFILE	1	70x135	4414
	BOARD FOR ASSEMBLING - ASENNUSLAUTA - SLAGBRÄDE	2	70x135	300
WA-1		1	70x351	2342
WB-1		1	70x351	2342
WC-1		1	70x351	2342
FB2	FLOORBEAMS-LATTIAPALKIT-GOLVBJÄLKAR	10	43x90	2030
FB3	FLOORBEAMS-LATTIAPALKIT-GOLVBJÄLKAR	6	43x90	4110
FB1	FLOORBEAMS-LATTIAPALKIT-GOLVBJÄLKAR	2	43x90	3595

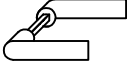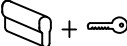Pos	S2042-70 Risto		St.	Profil (mm)	L (mm)
RB1			2	70x140	4614
S	SAUNA BOARDS-SAUNA LATTIALAUTA		17+1	120x28	1995
F	FLOORBOARDS-LATTIALAUTA		17+1	114x19	1995
T	TERRACE BOARD-TERASSILAUTA		36+1	120x28	1465
R	ROOFBOARDS-KATTOLAUTA	 88mm or -tai- eller 114mm	53+1 41+1	88x19 114x19	2970
FF	FLOOR FILLET-LATTIALISTA-GOLVLIST			19x35	16.0
GB	GABLE BOARDS-KAAPELILAUTA-GAVELBRÄDA		2	19x120	3020
EB	EAVE BOARD-RÄYSTÄSLAUTA-TAKFOTSBRÄDE		2	19x90	4615
ES	EAVE SLAT-RÄYSTÄSLISTA-TAKFOTSLIST		2	30x40	4615
RFF	ROOF FELT FILLET-KAAPELILAUDAN PEITELAUTA BRÄDE OVANPÅ GAVELBRÄDE		1 2	19x70 19x70	4655 3015
DAP	DOOR ASSEMBLING PROFILE - OVEN ASENNUSPROFIILI - DÖRR MONTERINGSPROFIL		2 2	70x44 70x44	1930 1890
WAP1	WINDOW ASSEMBLING PROFILE - IKKUNA ASENNUSPROFIILI		2	70x44	1720
WAP2	- FÖNSTER MONTERINGSPROFIL		2	70x44	540
	WINDOW HANDLE-IKKUNA KAHVA-FÖNSTER HANDTAG		1+1+1		
	DOOR KNOB/OVEN PAINIKE/DÖRR HANDTAG		1		
	DOOR HINGES-OVEN SARANAT-DÖRR GÅNGJÄRN		6		
	NAILS - NAULAT - SPIKAR	 ROOFBOARDS-KATTOLAUTA-TAKBRÄDE	140	2.5	60
	SCREWS - RUUVIT - SKRUVAR	 FLOORBEAMS-LATTIAPALKIT-GOLVBJÄLKAR HALFBEAMS-PUOLEKSIPALKIT-FÖR ATT HALVA VÄGGPROFILER	50	4.5	90
	SCREWS - RUUVIT - SKRUVAR	 TERRACE BOARDS-TERASSILAUTA-TERASSBRÄDE SAUNA BOARDS-SAUNA LATTIALAUTA-SAUNA GOLVBRÄDE	310	4.5	70
	SCREWS - RUUVIT - SKRUVAR	 GABLE BOARDS-KAAPELILAUTA-GAVELBRÄDA EAVE BOARD-RÄYSTÄSLAUTA-TAKFOTBRÄDE EAVE SLAT-RÄYSTÄSLISTA-TAKFOTSLIST	40	4.5	50
	SCREWS - RUUVIT - SKRUVAR	 ROOF FELT FILLET-KAAPELILAUDAN PEITELAUTA BRÄDE OVANPÅ GAVELBRÄDE	14	3.5	35
KL1	SCREW JOINT - KIERRETKO-MYRSKYVARMISTUS - GÄNGTAPP-STORMSÄKRING		2	ØM10	2450
KL2	SCREW JOINT - KIERRETKO-MYRSKYVARMISTUS - GÄNGTAPP-STORMSÄKRING		2	ØM10	2180
	DOOR HANDLE/OVEN KAHVA/DÖRR HANDTAG		1		
	DOOR LOCK+KEYS/OVENLUKKO+AVAIN/DÖRRLÅS+NYCKLAR	 + 	1		
	Window border boards set- Ikkuna kaiteenlaudat-Fönster gränserbräder		1		

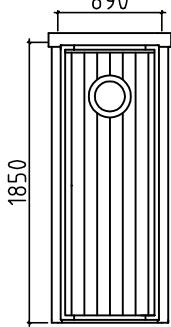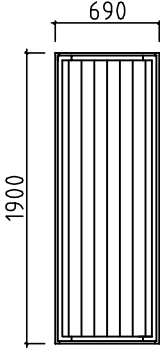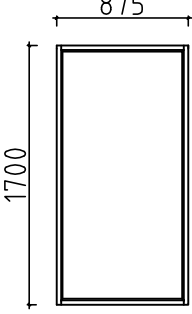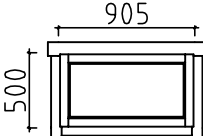Pos	S2042-70 Risto	St.	Profil (mm)	L (mm)
	<p>Door-ovi-dörr 890x1850 (right-oikea käsi-höger hand) 1pc-kpl-st</p>  <p>Ast_ISO_VA</p>	1	890	1850
	<p>Door-ovi-dörr 690x1900 (right-oikea käsi-höger hand) 1pc</p>  <p>AST SAUN 2L</p>	1	690	1900
	<p>Window-ikkuna-fönster 875x1700 2pcs-kpl-st</p>  <p>Ast_ISO_K_KAR</p>	2	875	1700
	<p>Window-ikkuna-fönster 905x500 2pc-kpl-st</p>  <p>Ast_ISO_VU</p>	1	905	500

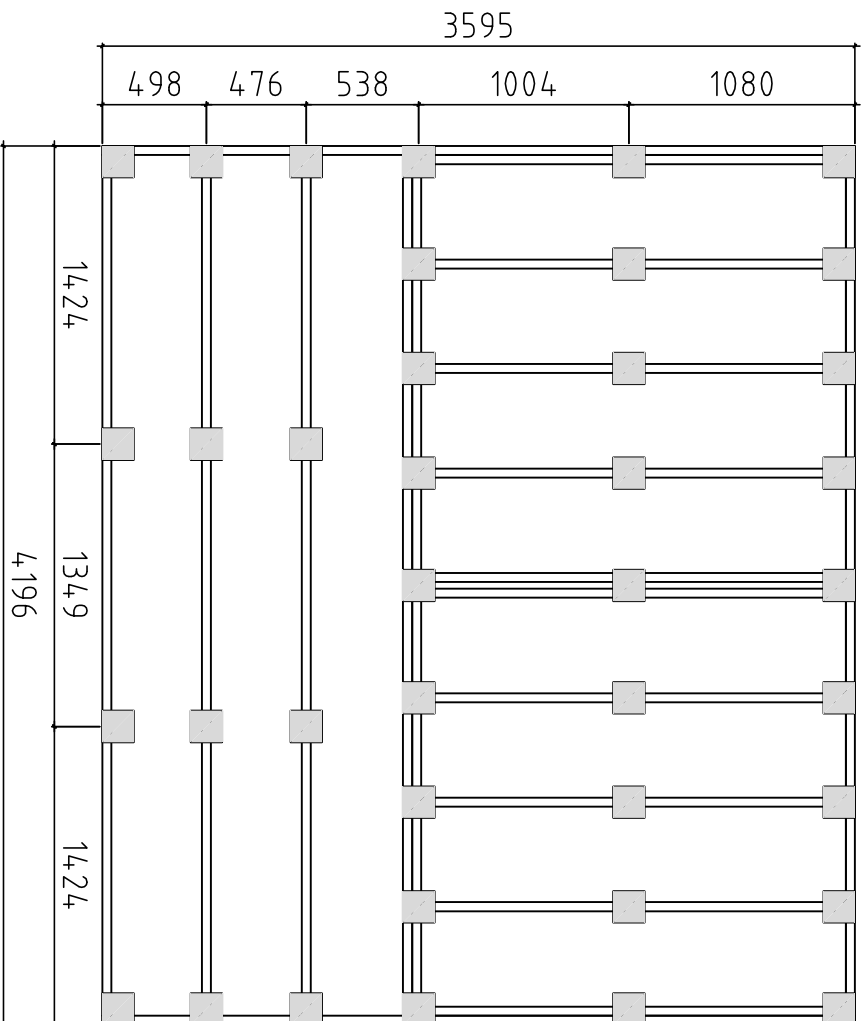


Detta är ett förslag för hur man kan placera plintarna (100-200 mm i diamaten) för golvvägglaget. Golvväggarna är med i byggsatsen, men inte plintarna. Använder man exempelvis 500-600mm långa murblock så kan man halvera antalet punkter. Lägg fuktskyddande papp mellan betong och trä

Tämä on ehdotus siitä, miten (100-200 mm läpimittaiset) jalat voidaan sijoittaa alapohjaa varten. Lattiapaikit ovat rakennussarjassa, mutta jalat ei ole. Kun käytetään esimerkiksi 500-600 mm pitkiä harkkoja, voidaan pisteiden määrä puolittaa. Aseta betonin ja puun väliin kosteudelta suojaava paperi

A proposal for placing plinths (100-200 mm in diameter) for floor beams. Floor beams are provided in the kit but plinths are not included. For example, by using 500-600 mm long masonry units, one can reduce the number of points 50%. Place cardboard between the concrete and wood to protect from moisture

V 1.0

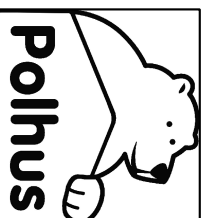

House	S2042-70 Risto	Sheet	14
Drawing	Plan	Scale	1:35
Material		Date	10.01.2017
Drawer	K.K.	File	S2042-70 Risto.dwg